

METAL EXPANSION JOINT

Floor to Floor | Floor to Wall

25 - 125 mm (1 - 5") Expansion Gaps

Megatec 320 : A01-A02

Features

Surface

Smooth transit

Hairline serrated surface for improved slip resistance

Americans with Disabilities Act (ADA) compliant across the entire movement cycle



Movement

High movement capacity

ASTM E-1399 Class I: Thermal


Class II: Wind

Traffic Frequency per day

				
> 25,000	≤ 1,000	≤ 1,000	≤ 1,000	≤ 10

System Options

Gap width(s)	25, 50, 75, 100, 125 mm
Height(s)	15 mm
Metal type(s)	6063 T5 & T6 Aluminium
Seal colour(s)	No seal used
Fire barrier	120-240 minutes
Waterproofing	Moisture barrier
Pre-assembly in factory	Contact Vexcolt

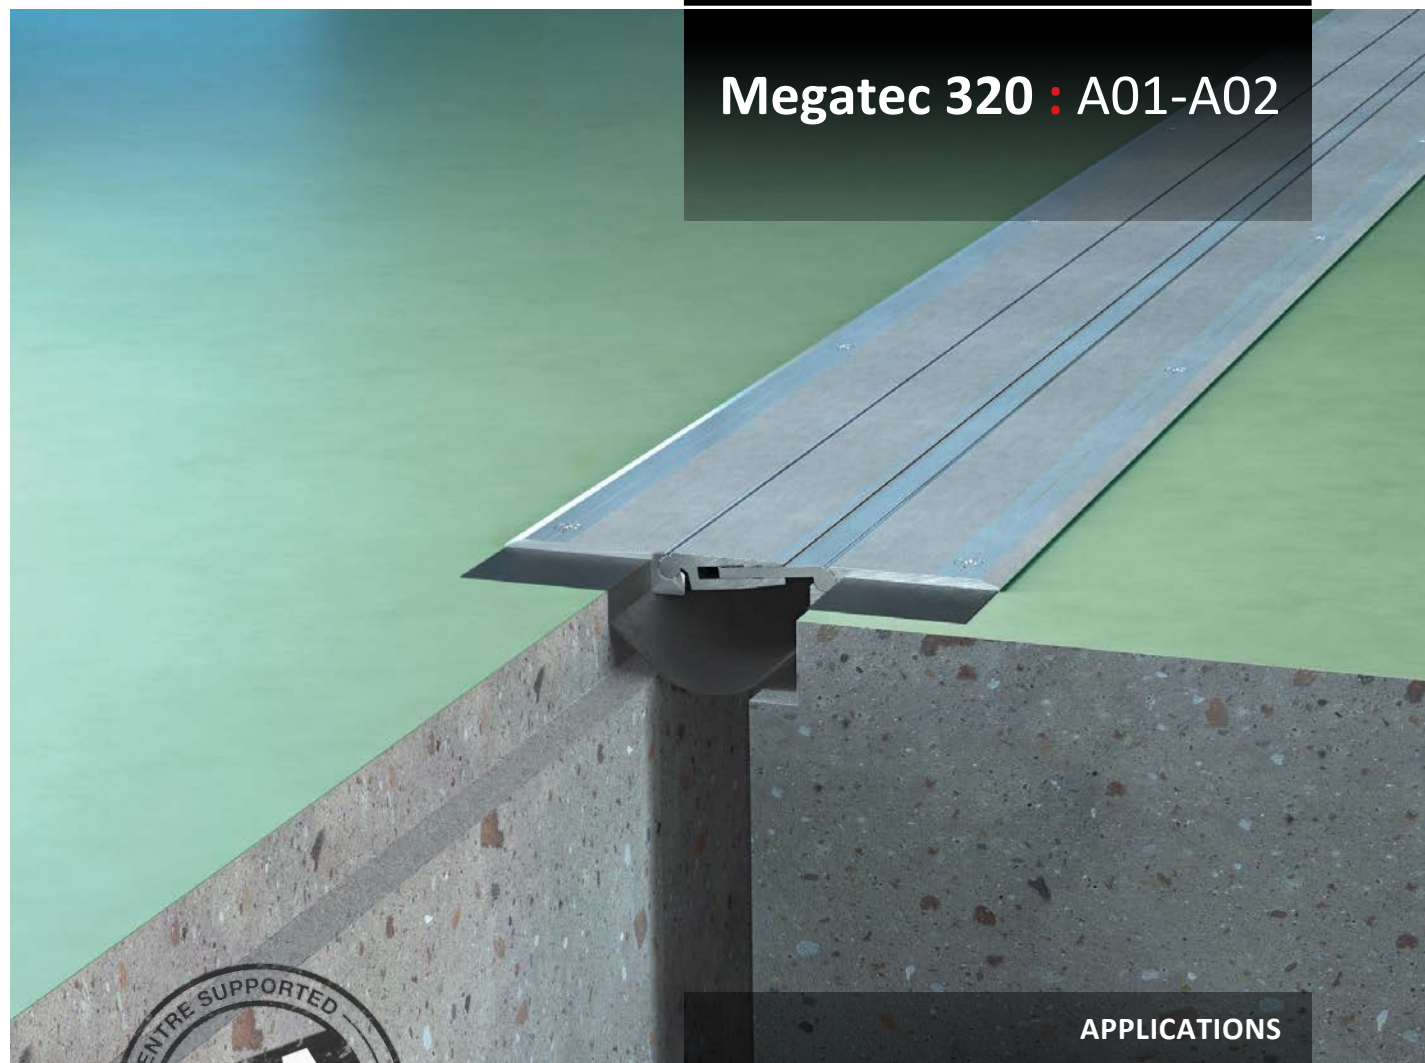

APPLICATIONS

Airport Terminals | Educational | Exhibition Centres
Department Stores | Distribution & Retail Warehouses
Factories | Hospitals | Museums | Offices & Hotels
Parking | Places of Worship | Residential Buildings
Rail, Metros & Elevated Rail Stations | Roads & Bridges
Shopping Centres | Sports Stadiums | Supermarkets

METAL EXPANSION JOINT

Floor to Floor | Floor to Wall

25 - 125 mm (1 - 5") Expansion Gaps

Megatec 320 : A01-A02


Expansion Joint Selection Criteria

Load Rating

Product Details

Joint Location	Gap Width B (mm)	Movement Capacity (mm)		Eurocode Rating				Product Dimensions				Product Number
		±	[Total]	Forklift	Tractor	Tractor	Truck	Height		Sightline A (mm)	Blockout C (mm)	
								H1 (mm)	H2 (mm)			
Floor - Floor	25	± 5	[10]	10 kN	69 kN	30 kN	300 kN	15	-	213	69	320-A01-025
	50	± 10	[20]							235	94	320-A01-050
	75	± 15	[30]							263	119	320-A01-075
	100	± 20	[40]	5 kN	46 kN	120 kN	288			144	320-A01-100	
	125	± 30	[60]				313			169	320-A01-125	
Floor - Wall	25	± 5	[10]	10 kN	69 kN	30 kN	300 kN	15	61	140	69	320-A02-025
	50	± 10	[20]							166	94	320-A02-050
	75	± 15	[30]							190	119	320-A02-075
	100	± 20	[40]	5 kN	46 kN	120 kN	216			144	320-A02-100	
	125	± 30	[60]				241			169	320-A02-125	

Megatec 320 : A01

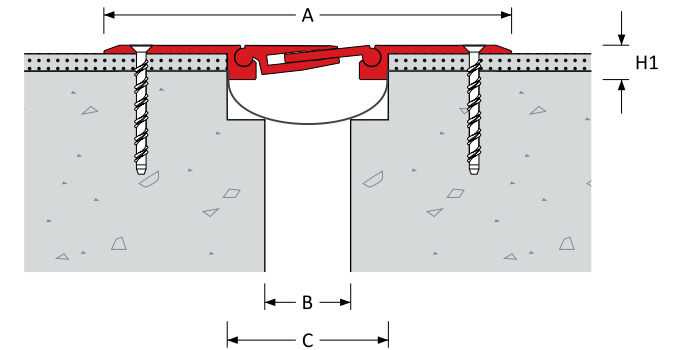

Megatec 320 : A02

